

PUBLIC WORKS & WATER RESOURCES

CITY OF NEWARK

220 South Main Street · Newark, Delaware 19711 302.366.7000 · Fax 302.366.7160 · www.newarkde.gov

CITY OF NEWARK Delaware

Contract No. 18-07 - CMP Storm Sewer Rehabilitation

Addendum Number: 1
October 4, 2018

Notice to Bidders:

- A. This Addendum is issued to all plan holders pursuant to the Conditions of the Contract. This Addendum serves to clarify, revise, and supersede information in the Project Specifications, Drawings, and previously issued Addenda. Portions of the Addendum affecting the Contract Documents will be incorporated into the Contract by enumeration of the Addendum in the Owner/Contractor Agreement.
- B. The Bidder shall acknowledge receipt of this Addendum with their submitted proposal.
- C. The date for receipt of bids is unchanged by this Addendum.
- D. The Pre-Bid meeting sign in sheet is attached to this addendum.

RFIs and Responses and Attachments:

A. Will the City be providing a list of non-mandatory pre-bid attendees?


The Pre-Bid meeting sign in sheet is attached to this addendum

B. Are the catch basins to be repaired or replaced?


All catch basins noted on the plans to be removed and replaced shall be replaced with new precast single or double catch basin accordingly. The Profile Views on Drawing C201 have been revised to include annotations regarding the removal and replacement of the catch basins. See revised Drawing C201 attached.


C. Clarify the length of the 48" CMP shown to be removed and replaced on drawing C103.

The work items schedule has been revised to be consistent with the pipe length and material annotation on the plan view for Ranch Court. See revised Drawing C103 attached.

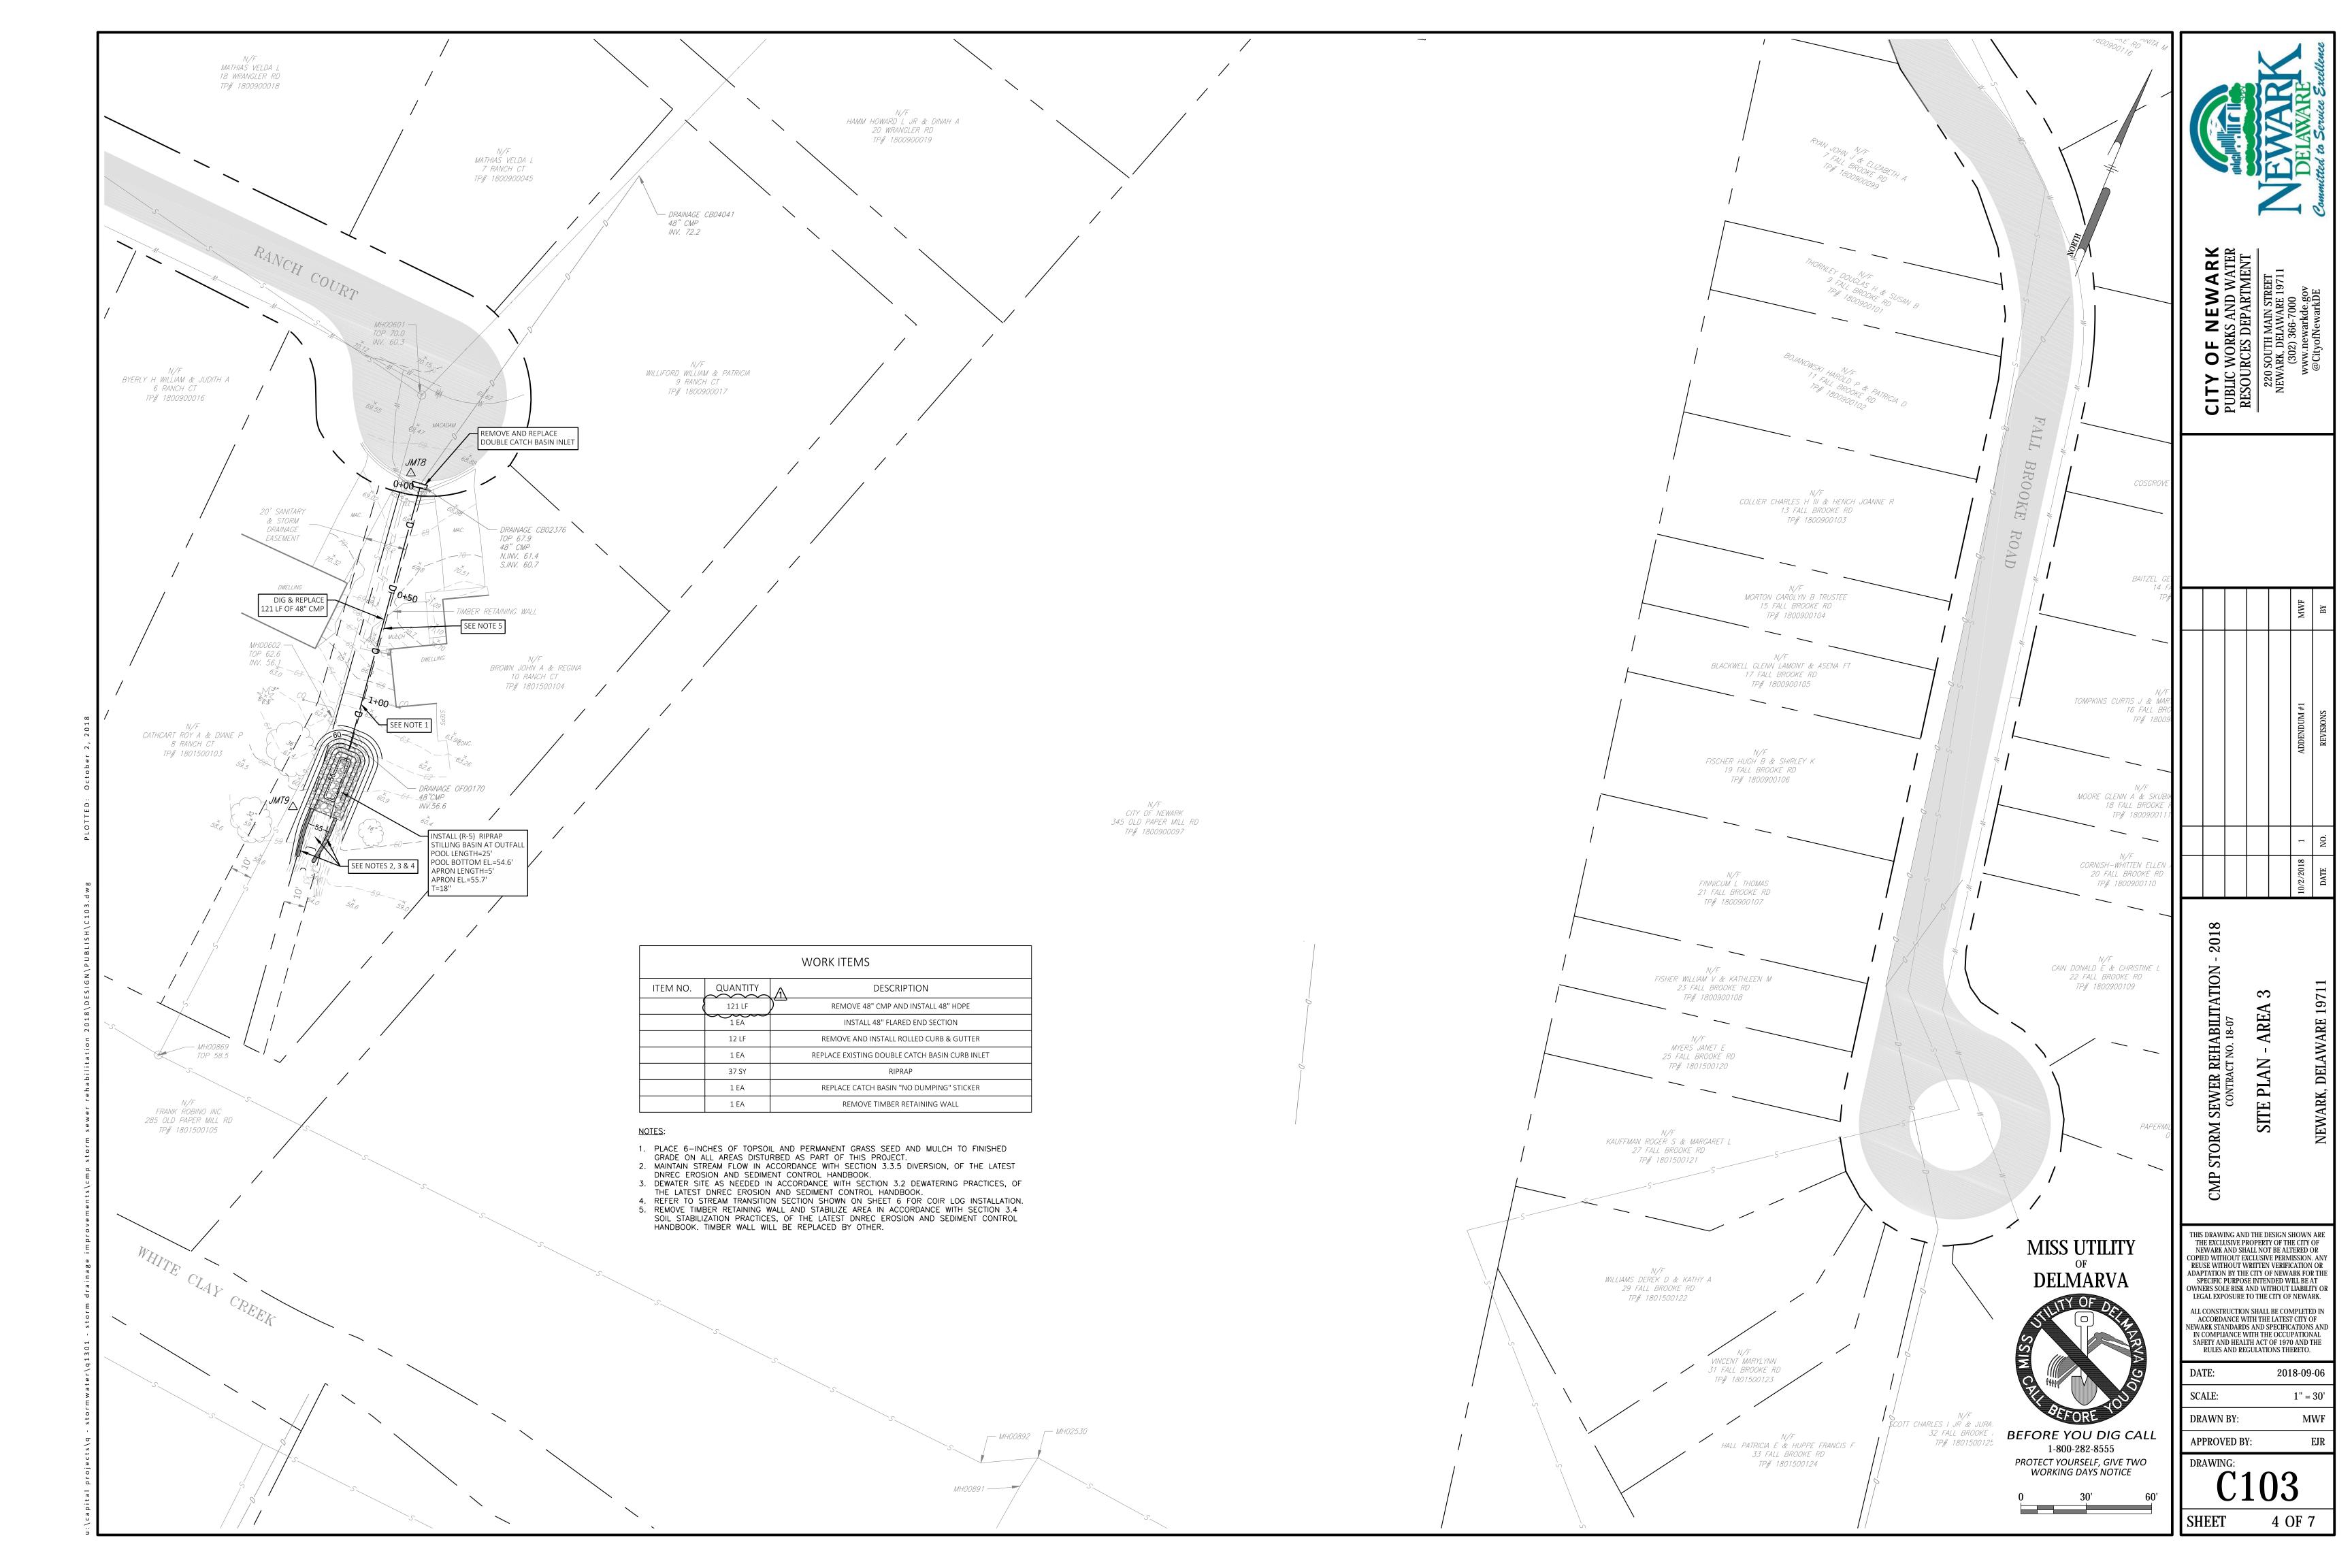

275 - DRAINAGE CB01922 REMOVE AND REPLACE SINGLE E. INV. 263.2 CATCH BASIN INLET REMOVE AND 270 270 REPLACE DOUBLE - DRAINAGE CB01923 7/266.3 15" CMP CATCH BASIN INLET W.INV. 262.6 S./NV. 262.5 __ EXISTING GRADE W.INV. 258.4 N./NV. 258.4 E.INV. 258.2 265 EX. WATER SERVICE STA: 1+55 ELEV.261.7 -EX. WATER SERVICE DIG AND REPLACE ELEV:262.0 208 LF OF 15" CMP EX. SANITARY STA:0+14 ELEV:256.9 ELEV:256.6 255 266.0 0+001+00 2+00 2+40 PROFILE VIEW (AREA 1: CB3964-CB1925) HORIZONTAL SCALE: 1"=30' VERTICAL SCALE: 1"=3'

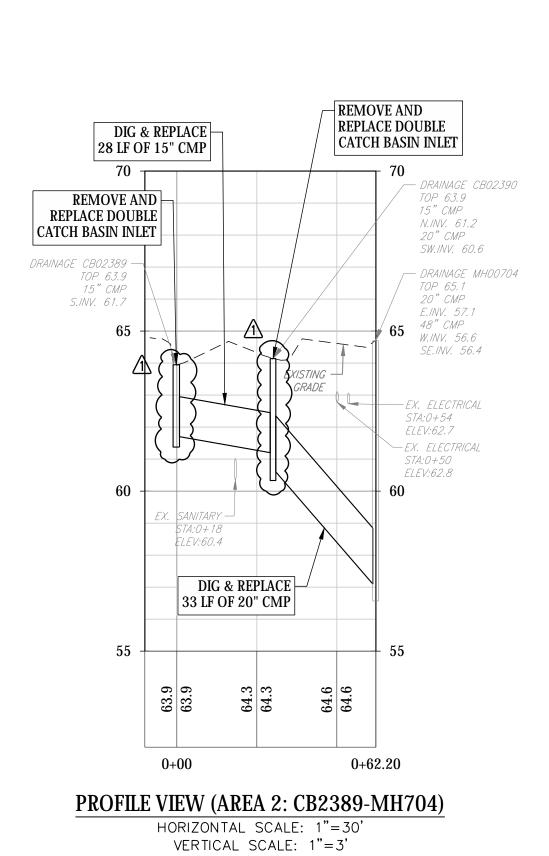

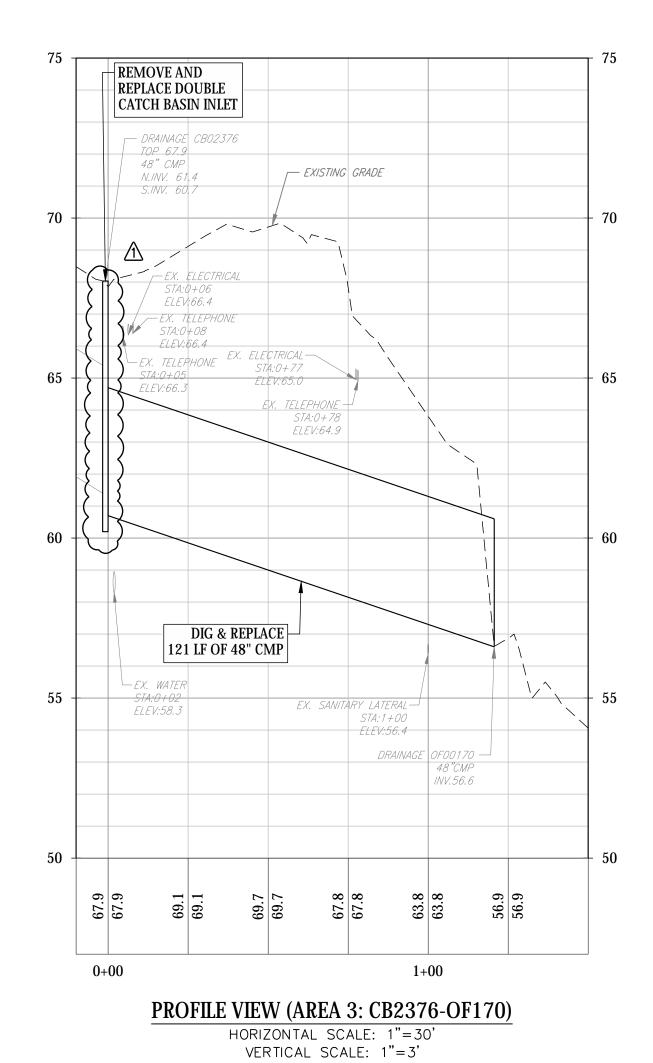

MISS UTILITY
OF
DELMARVA

OF
DELMARVA

BEFORE YOU DIG CALL
1-800-282-8555
PROTECT YOURSELF, GIVE TWO
WORKING DAYS NOTICE

0 30'

THIS DRAWING AND THE DESIGN SHOWN ARE
THE EXCLUSIVE PROPERTY OF THE CITY OF
NEWARK AND SHALL NOT BE ALTERED OR
COPIED WITHOUT EXCLUSIVE PERMISSION. ANY
REUSE WITHOUT WRITTEN VERIFICATION OR
ADAPTATION BY THE CITY OF NEWARK FOR THE
SPECIFIC PURPOSE INTENDED WILL BE AT
OWNERS SOLE RISK AND WITHOUT LIABILITY OR
LEGAL EXPOSURE TO THE CITY OF NEWARK.
ALL CONSTRUCTION SHALL BE COMPLETED IN

- 2018

STORM SEWER REHABILITATION CONTRACT NO. 18-07

PROFILE VIEWS

LEGAL EXPOSURE TO THE CITY OF NEWARK.

ALL CONSTRUCTION SHALL BE COMPLETED IN ACCORDANCE WITH THE LATEST CITY OF NEWARK STANDARDS AND SPECIFICATIONS AND IN COMPLIANCE WITH THE OCCUPATIONAL SAFETY AND HEALTH ACT OF 1970 AND THE RULES AND REGULATIONS THERETO.

DATE: 2018-09-06

SCALE: 1" = 30'

DRAWN BY: MWF

APPROVED BY: EJR

C201

SHEET 5 OF 7

Contract 18-07 - CMP Storm Sewer Rehabilitation Sign-in Sheet

Mm 7 Jana Name: GES Title/Company: Address: 70 AB4 Dans Newmon, DK 19702 Phone: 302. 916. 3470 Cell: Fax: 302 · 757 · 2883 Email: 302 - 839. 1949 MTARLE GROON (PAL. 119 Name: JOHN EVERHART Title/Company: BRANDYWINE CONST. 101 PIGEON POINT RD Address: Phone: NEW CASTLE, DE 19720 Cell: 302-275-7006 Fax: 302-571-9775 jeverhartebccico.com Email: Name: Dixon Contracting
16/4 Sceney Town Rd
Dover, DE 19904
302-653-4623
302-437-5345 dixonconde a ad-com Title/Company: Address: Phone: Cell: Fax: Email: Name: Title/Company: Address: Phone: Cell: Fax: Email: Name: Title/Company:

Address: Phone: Cell: Fax: Email: